


BAYSIDE LAKES BOULEVARD SE  
(100' PUBLIC R/W)

GRAPHIC SCALE IN FEET  
0 30 60 120

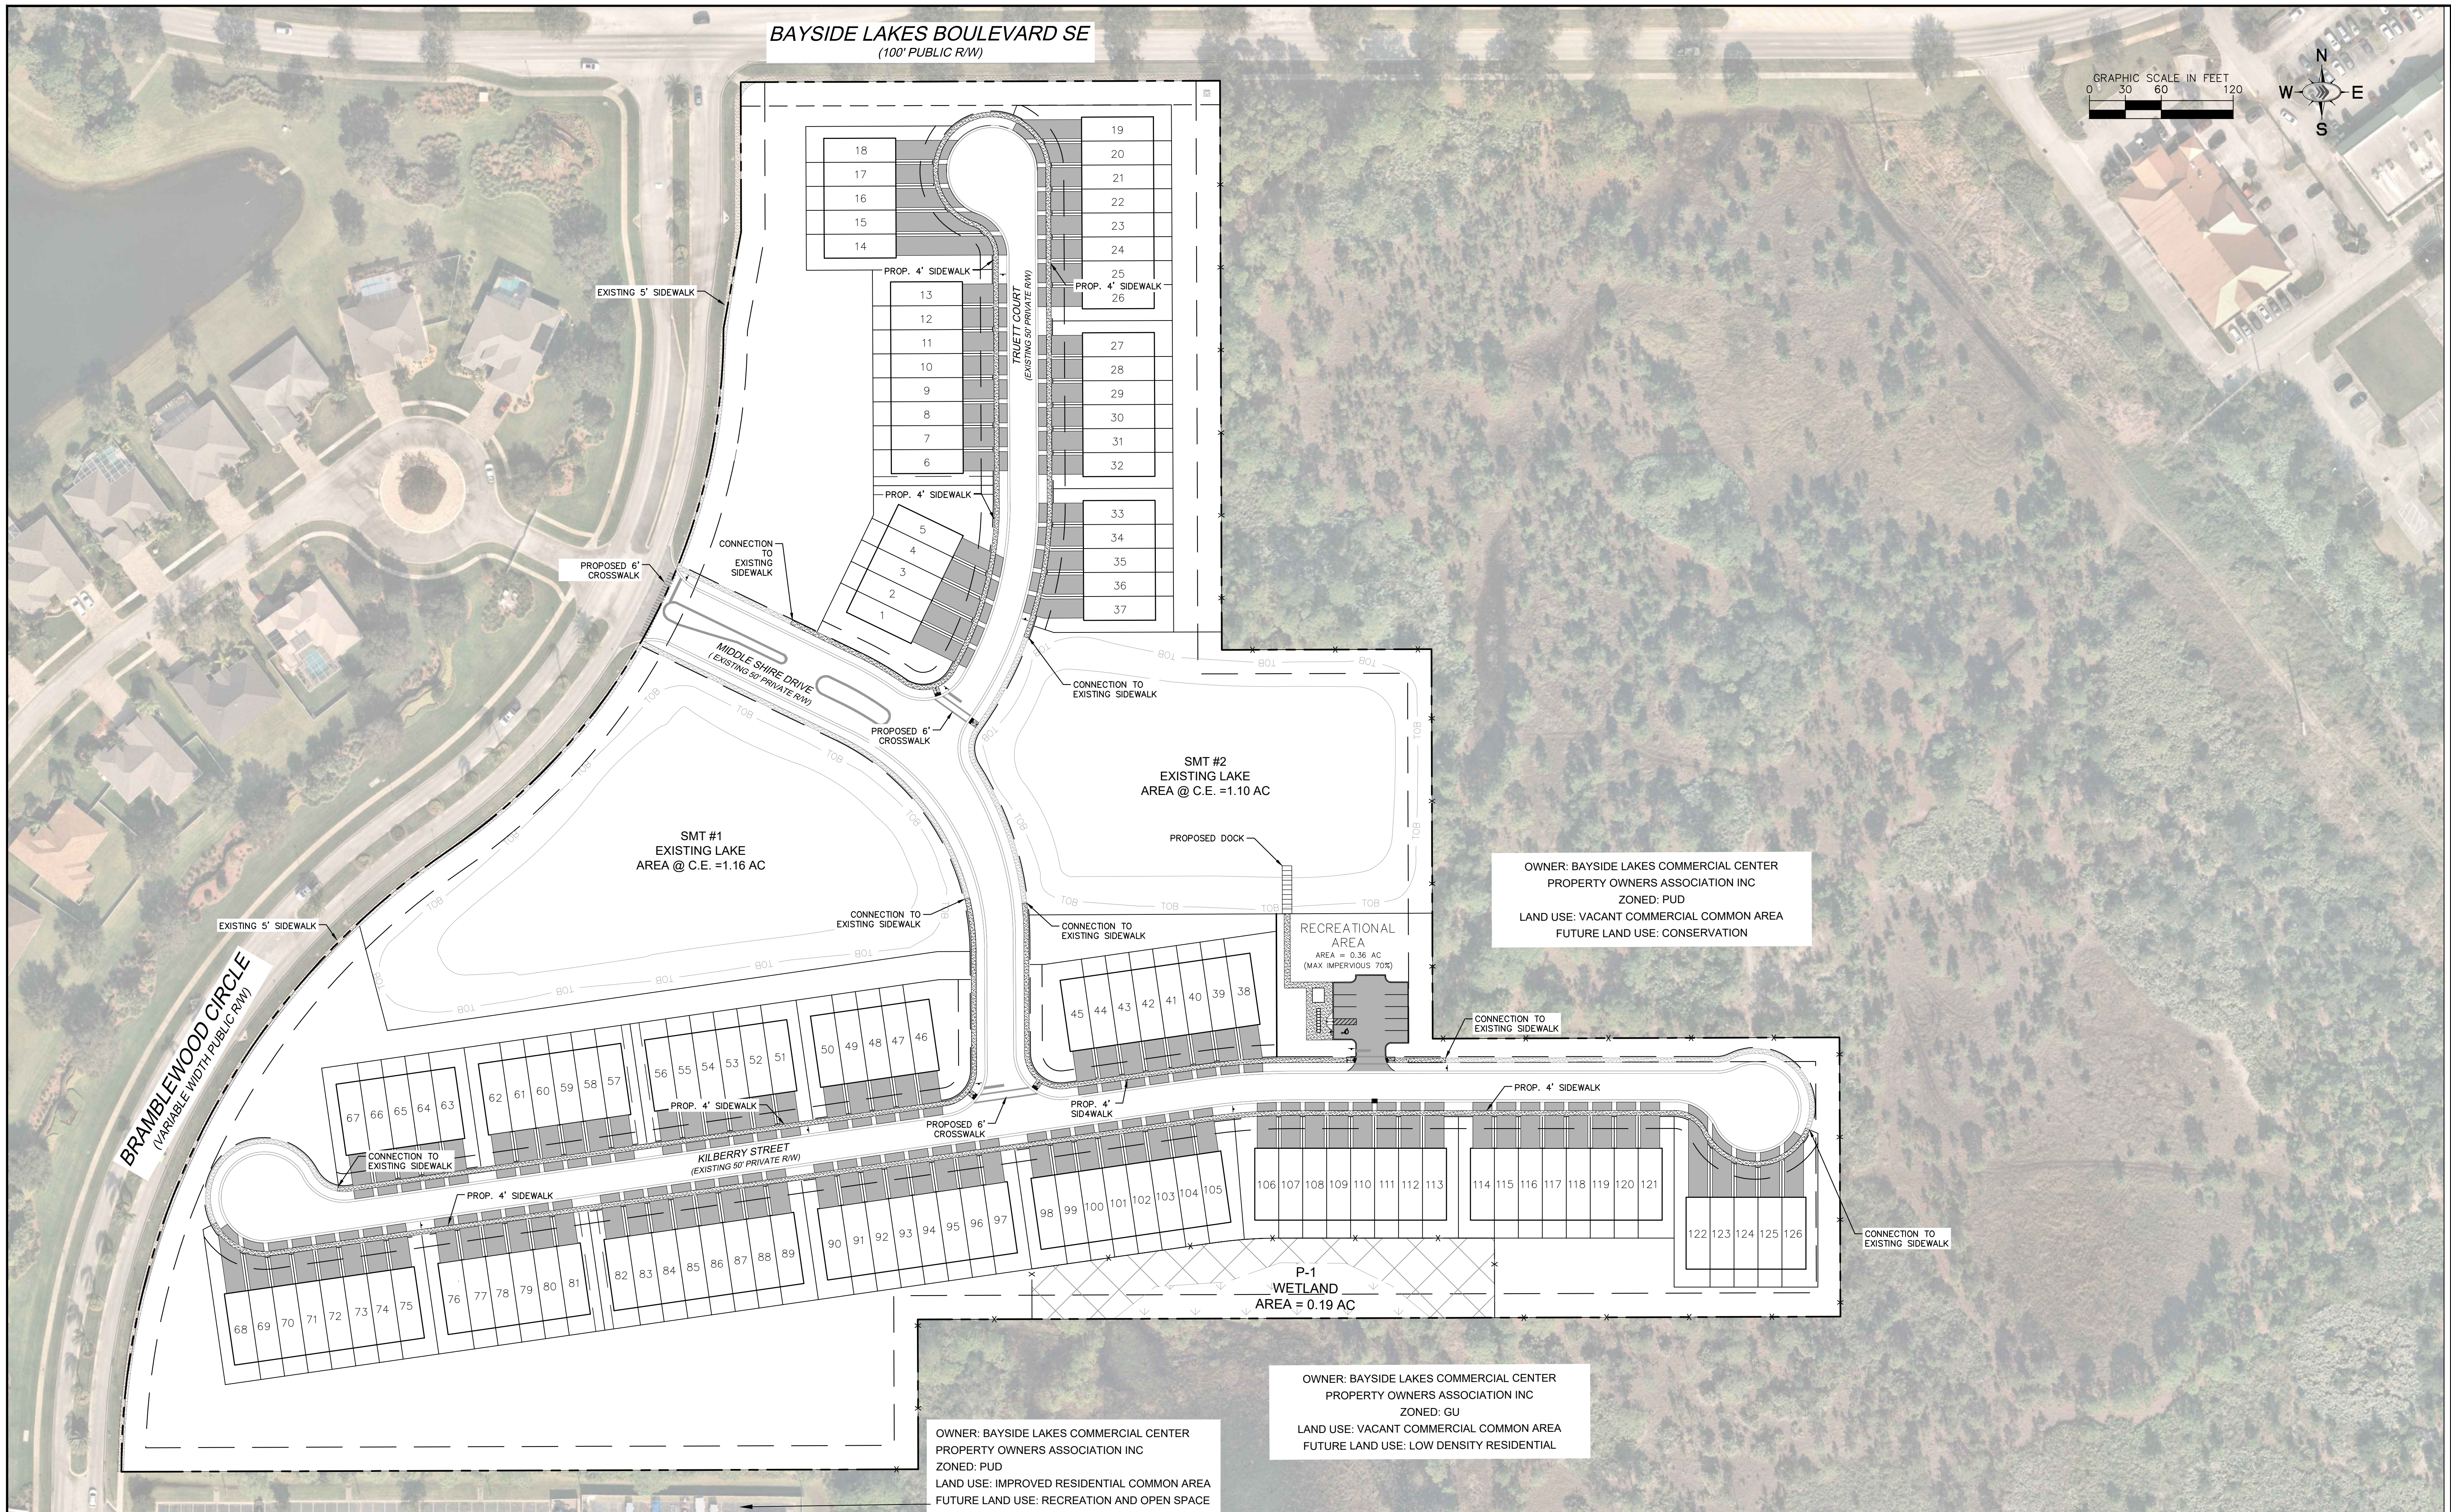

OWNER: BAYSIDE LAKES COMMERCIAL CENTER  
PROPERTY OWNERS ASSOCIATION INC  
ZONED: PUD  
LAND USE: VACANT COMMERCIAL COMMON AREA  
FUTURE LAND USE: CONSERVATION

OWNER: BAYSIDE LAKES COMMERCIAL CENTER  
PROPERTY OWNERS ASSOCIATION INC  
ZONED: PUD  
LAND USE: IMPROVED RESIDENTIAL COMMON AREA  
FUTURE LAND USE: RECREATION AND OPEN SPACE

OWNER: BAYSIDE LAKES COMMERCIAL CENTER  
PROPERTY OWNERS ASSOCIATION INC  
ZONED: GU  
LAND USE: VACANT COMMERCIAL COMMON AREA  
FUTURE LAND USE: LOW DENSITY RESIDENTIAL

1

INB HOMES

BRAMBLEWOOD TOWNHOMES - PEDESTRIAN CONNECTIVITY PLAN

PALM BAY, FLORIDA

**Kimley»Horn**

© 2023 KIMLEY-HORN AND ASSOCIATES, INC.  
7341 OFFICE PARK PLACE, SUITE 102, MELBOURNE, FL 32940  
PHONE: 321-430-1138  
WWW.KIMLEY-HORN.COM REGISTRY No. 35106